


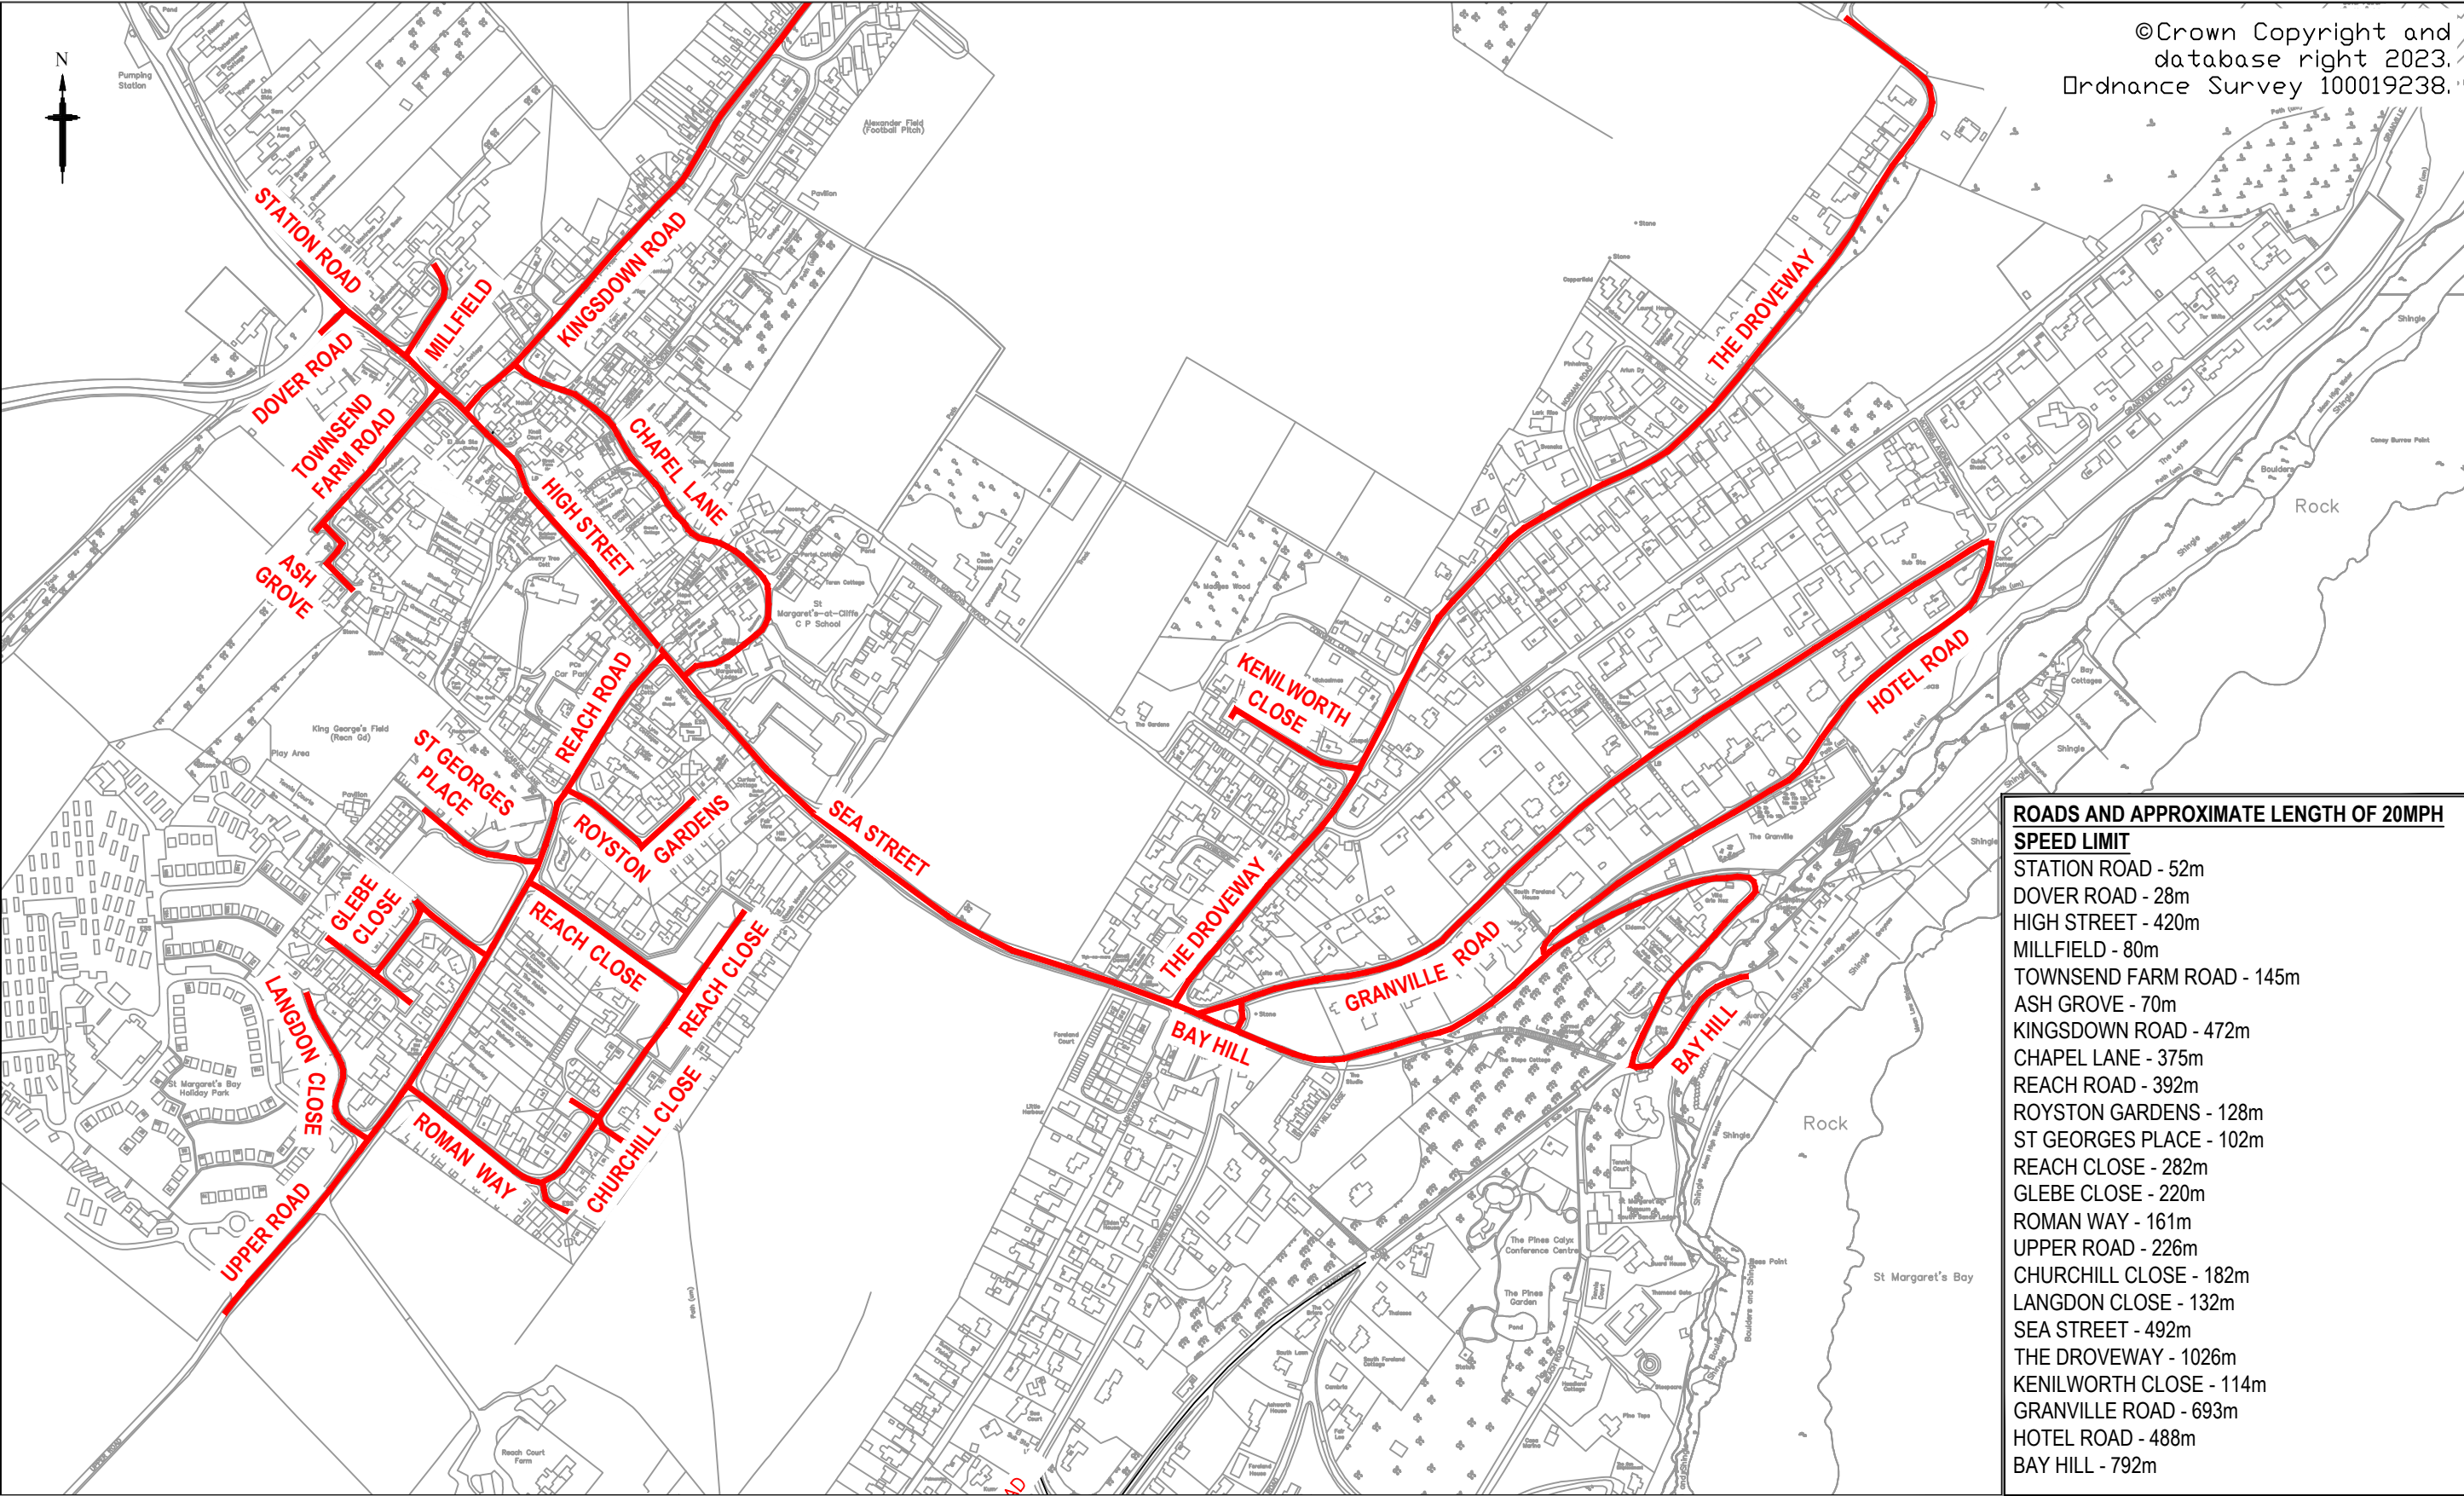

©Crown Copyright and
database right 2023.
Ordnance Survey 100019238.

ROADS AND APPROXIMATE LENGTH OF 20MPH SPEED LIMIT	
STATION ROAD	- 52m
DOVER ROAD	- 28m
HIGH STREET	- 420m
MILLFIELD	- 80m
TOWNSEND FARM ROAD	- 145m
ASH GROVE	- 70m
KINGSDOWN ROAD	- 472m
CHAPEL LANE	- 375m
REACH ROAD	- 392m
ROYSTON GARDENS	- 128m
ST GEORGES PLACE	- 102m
REACH CLOSE	- 282m
GLEBE CLOSE	- 220m
ROMAN WAY	- 161m
UPPER ROAD	- 226m
CHURCHILL CLOSE	- 182m
LANGDON CLOSE	- 132m
SEA STREET	- 492m
THE DROEWAY	- 1026m
KENILWORTH CLOSE	- 114m
GRANVILLE ROAD	- 693m
HOTEL ROAD	- 488m
BAY HILL	- 792m

Proposed 20mph speed limit						Kent County Council kent.gov.uk  Kent County Council Ashford Highway Depot Henwood Industrial Estate Ashford TN24 8AD Tel: 03000 418181			Project ST MARGARETS 20MPH SPEED LIMIT		This drawing is not to be used in whole or part other than for the intended purpose and project as defined on this drawing. Refer to the contract for full terms and conditions.		
						Drawing title PROPOSED SPEED REDUCTION 20MPH SPEED LIMIT TRAFFIC REGULATION ORDER			Drawing status FOR CONSULTATION				
						Scale 1:5000 at A3		Do not scale					
						Drawing number 23-DO-PAR-914-001				Rev 0			
0	07/02/24	FIRST ISSUE			MTS	PB	WB						
Rev	Revision Date	Purpose of revision			Drawn	Check'd	App'd						